

Notes:

1. details are based on best practices
2. check with roofing manufacturer for system specific requirements




Green Roof over PVC - Wall Transition

Scale: 3" = 1'-0"



[www.greenroofsolutions.com](http://www.greenroofsolutions.com)

4336 Regency Drive  
 Glenview, IL 60025  
 T: 866.675.9963  
 F: 847.297.7937

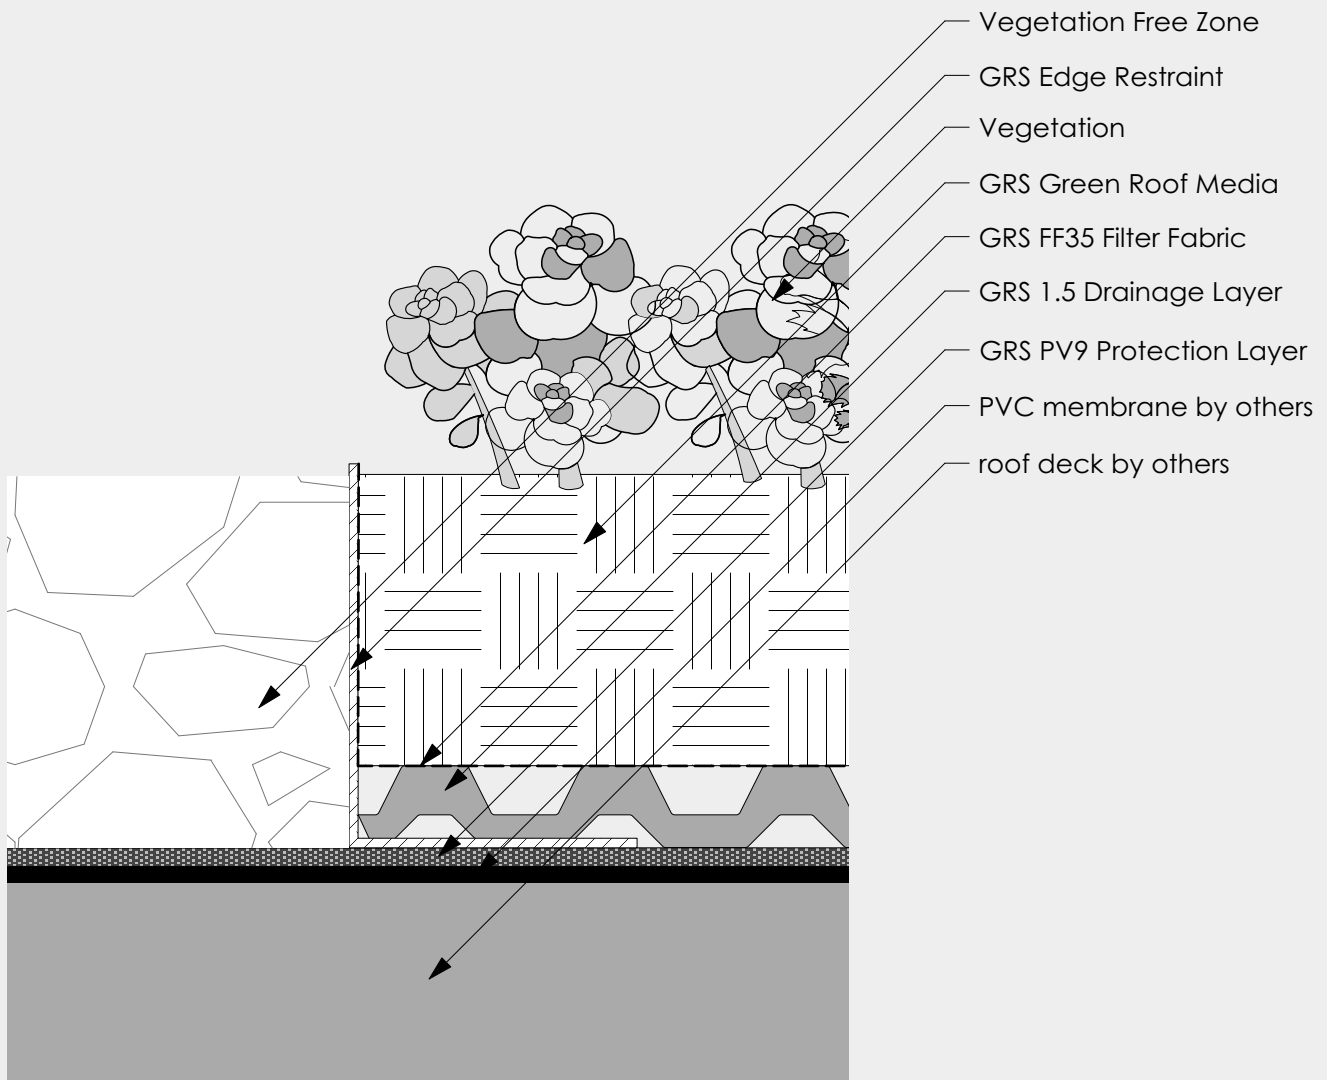


General Notes

1. details are based on best practices
2. check with roofing manufacturer for system specific requirements

GRS

Green Roof over PVC typical  
6" = 1'

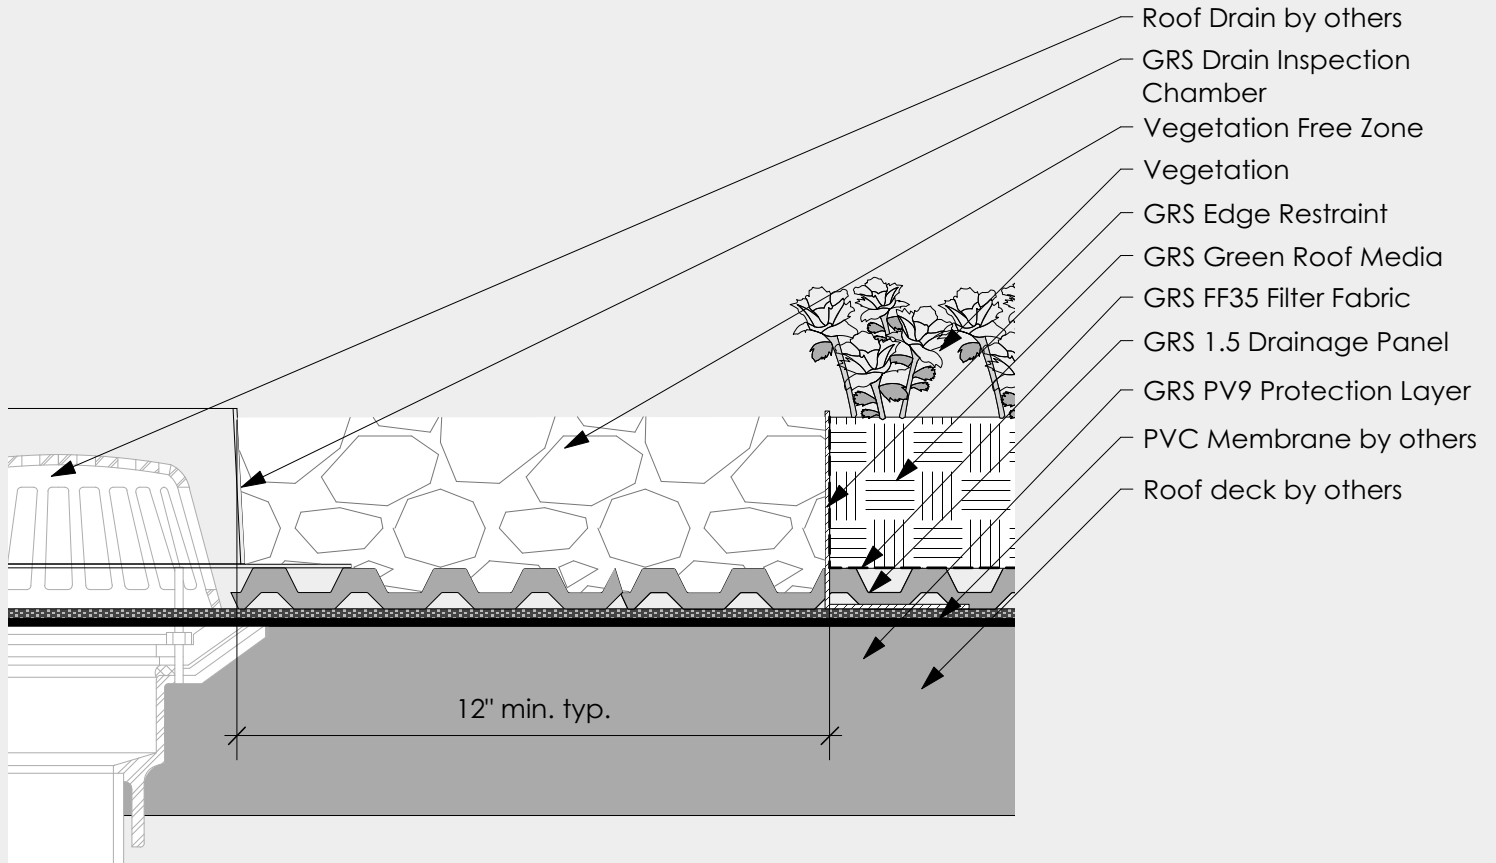


Notes:

1. details are based on best practices
2. check with roofing manufacturer for system specific requirements

GRS

Green Roof over PVC - Drain Transition

Scale: 3" = 1'-0"

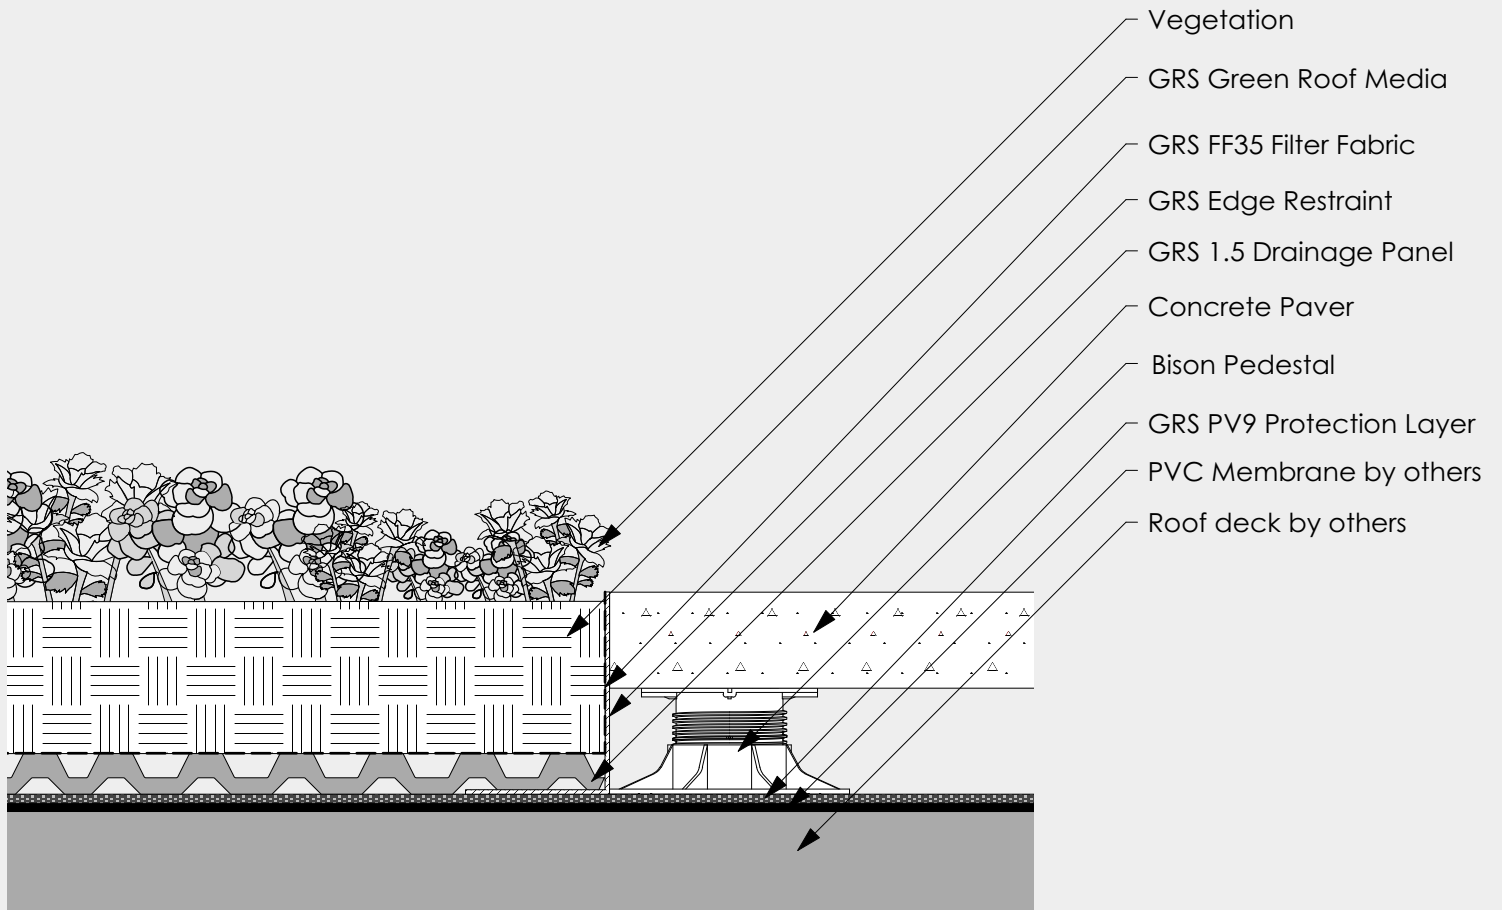

Notes:

1. details are based on best practices
2. check with roofing manufacturer for system specific requirements



Green Roof over PVC - Paver Transition  
 Scale: 3" = 1'-0"



[www.greenroofsolutions.com](http://www.greenroofsolutions.com)

4336 Regency Drive  
 Glenview, IL 60025  
 T: 866.675.9963  
 F: 847.297.7937