

Notes:

1. details are based on best practices
2. check with roofing manufacturer for system specific requirements




Green Roof over EPDM - Wall Transition

Scale: 3" = 1'-0"



www.greenroofsolutions.com

4336 Regency Drive
 Glenview, IL 60025
 T: 866.675.9963
 F: 847.297.7937

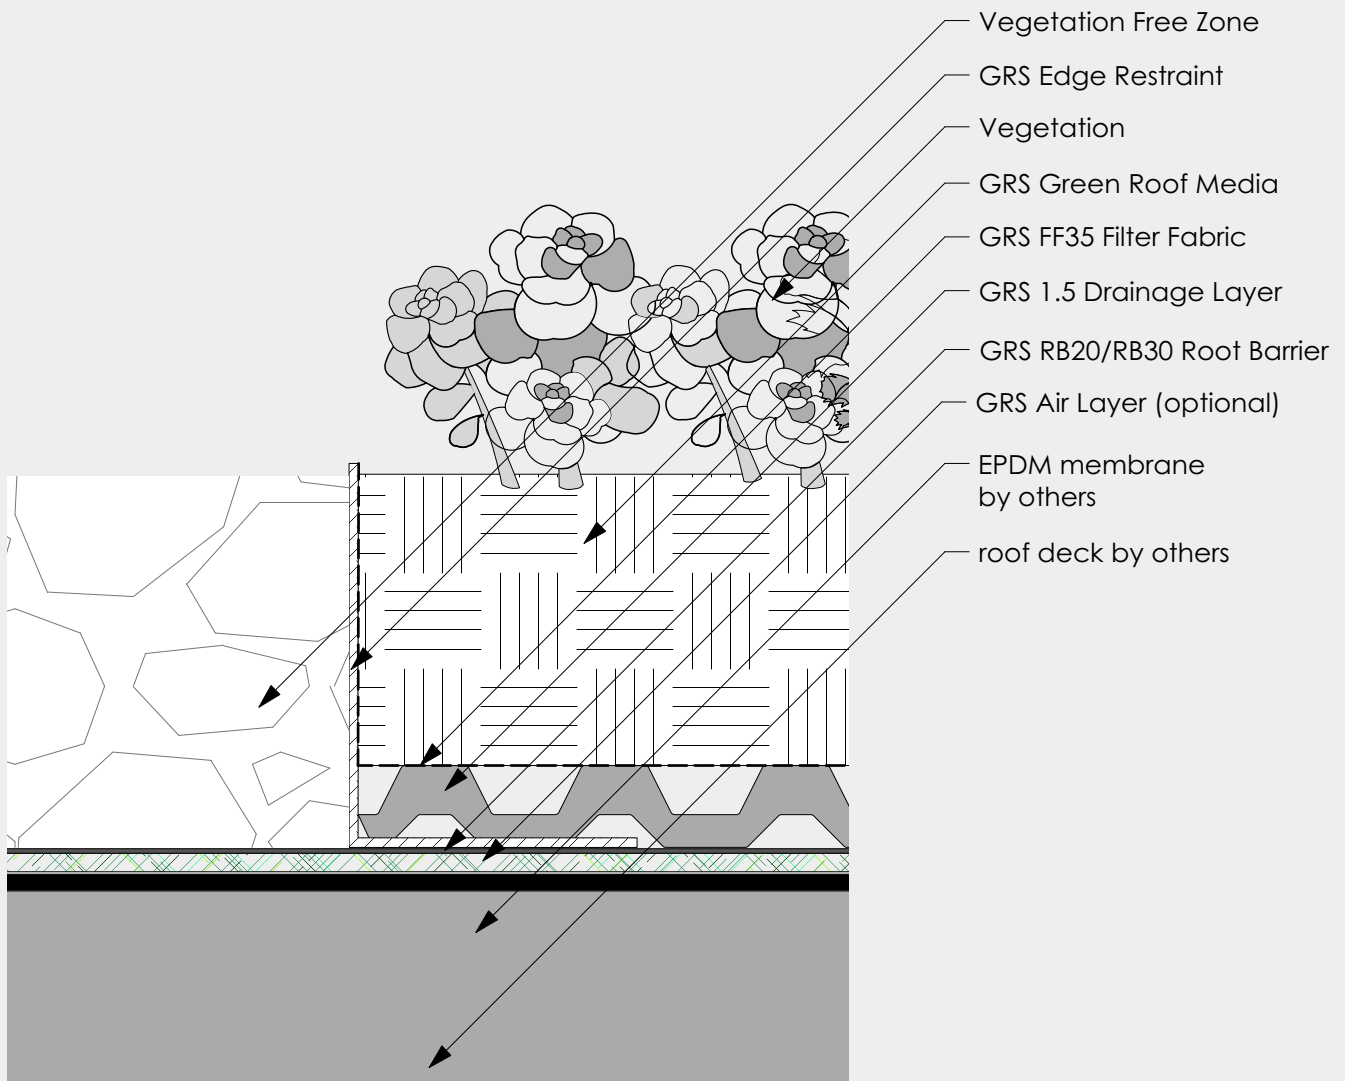


General Notes

1. details are based on best practices
2. check with roofing manufacturer for system specific requirements

GRS

Green Roof over EPDM - typical
6" = 1'

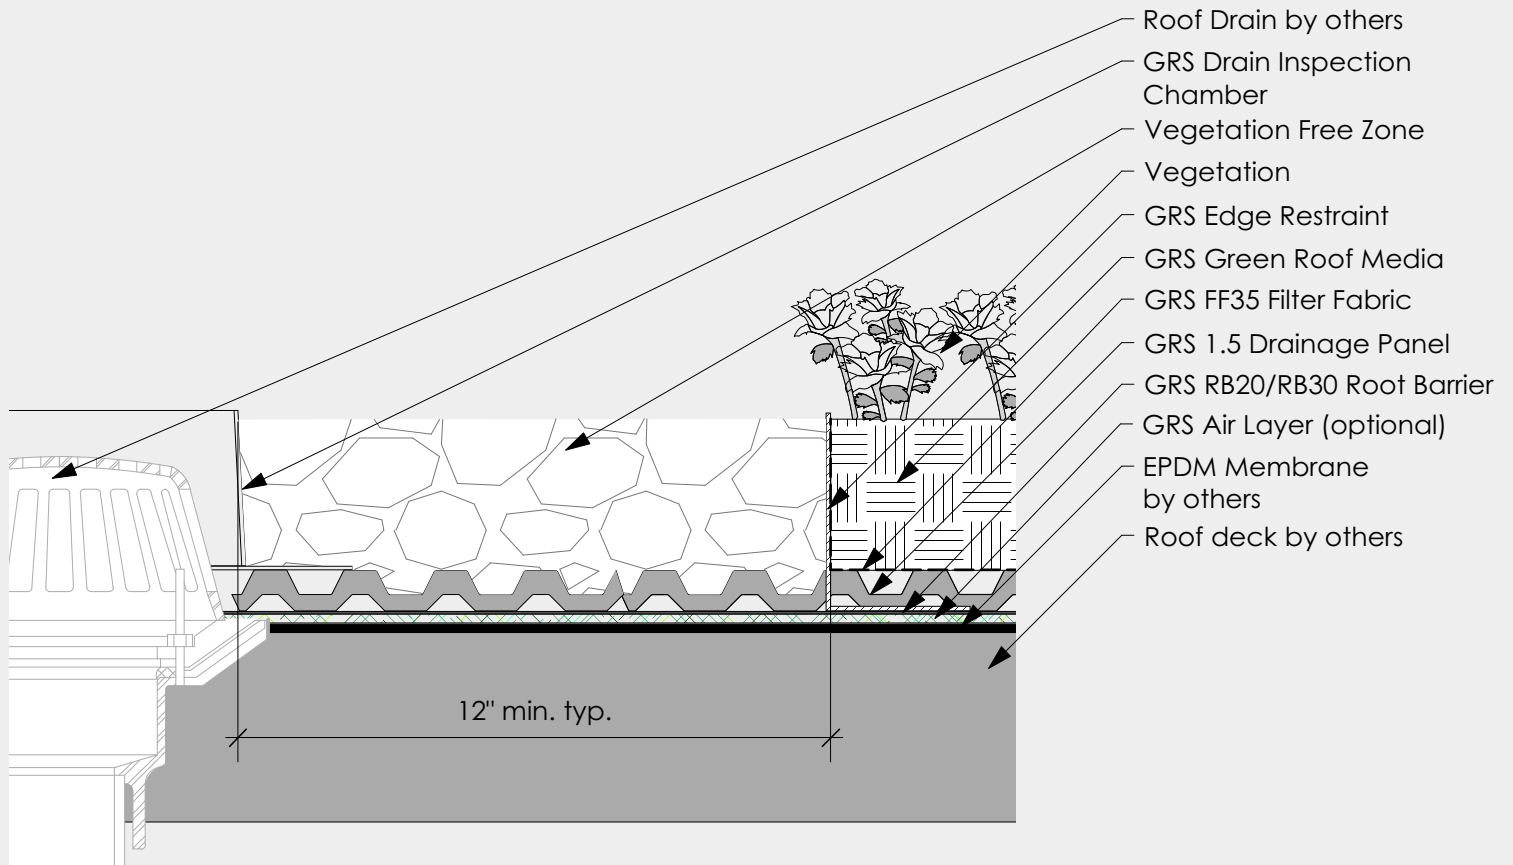

Notes:


1. details are based on best practices
2. check with roofing manufacturer for system specific requirements

GRS Green Roof over EPDM - Drain Transition
 Scale: 3" = 1'-0"



www.greenroofsolutions.com

4336 Regency Drive
 Glenview, IL 60025
 T: 866.675.9963
 F: 847.297.7937

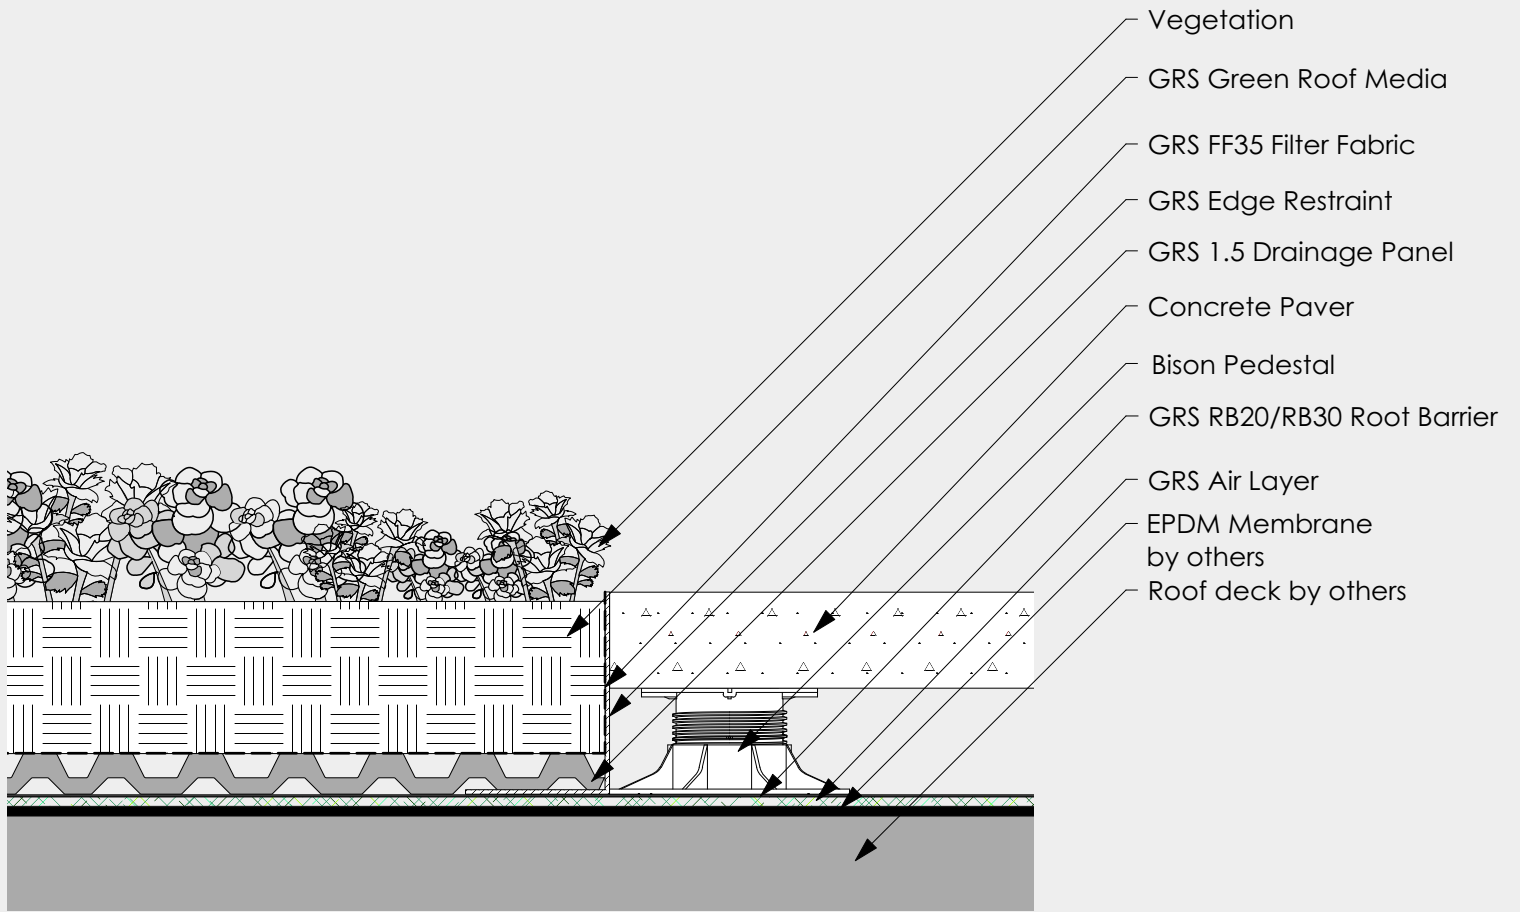

Notes:

1. details are based on best practices
2. check with roofing manufacturer for system specific requirements



Green Roof over EPDM - Paver Transition
Scale: 3" = 1'-0"